




03 Front Elevation
1 : 15

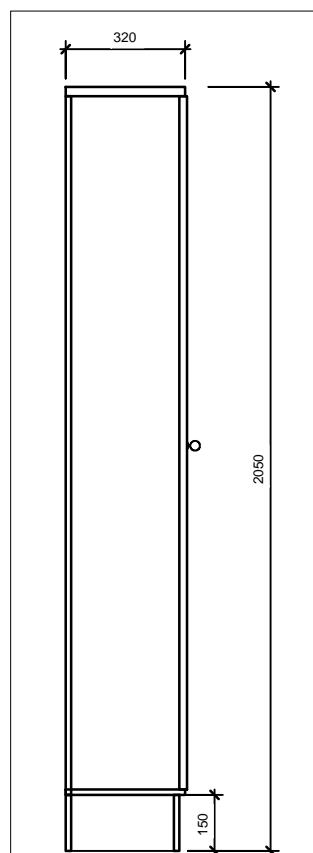

04 Side Elevation
1 : 15

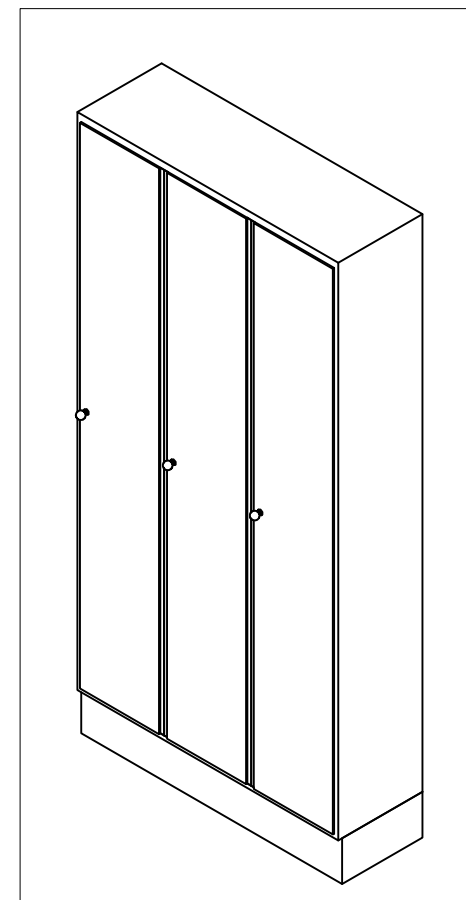


01 3D View

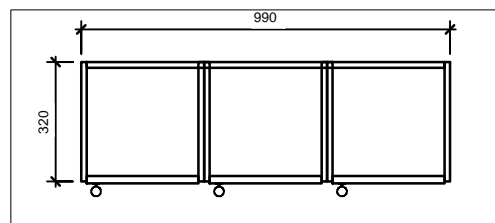

02 Top Elevation
1 : 15

Note: Lockers come in a variety of materials
and have a range of locking mechanisms
to choose from

 

SPECTRUM
INTERIORS

Unit 9
Knutsford Way
Sealand Industrial Estate
Chester
CH1 4NS
Tel: 01244 333 488

Project:		
Title: Locker		
Drg No: 002		
Date:	Scale: N.T.S	Drawn By: DS
DO NOT SCALE FROM THIS DRAWING		