



**03 Front Elevation**  
1 : 15

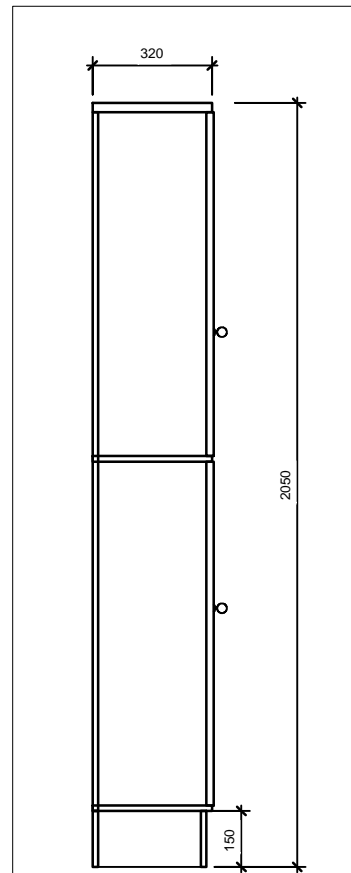


**04 Side Elevation**  
1 : 15

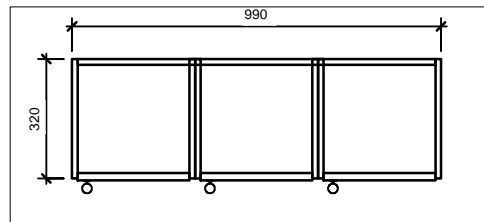


**02 Top Elevation**  
1 : 15

Note: Lockers come in a variety of materials and have a range of locking mechanisms to choose from

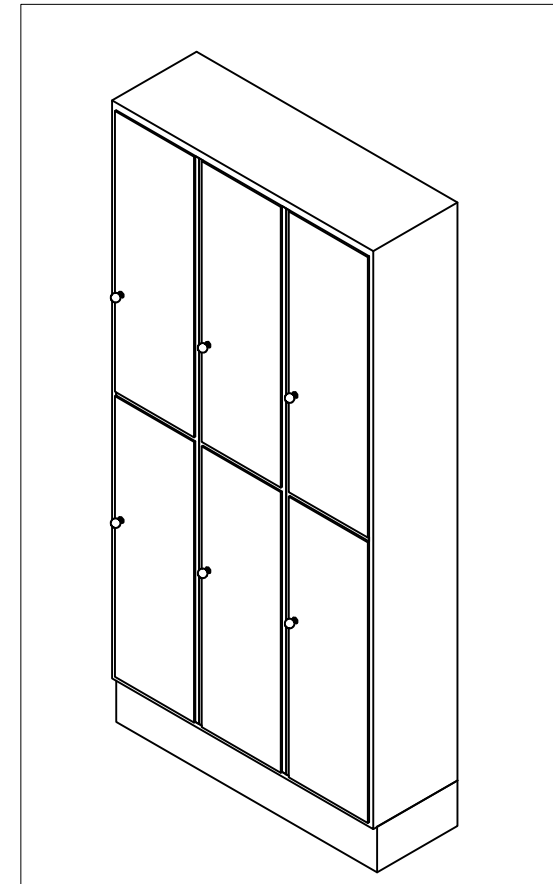

**01 3D View**

 

SPECTRUM  
INTERIORS

Unit 9  
Knutsford Way  
Sealand Industrial Estate  
Chester  
CH1 4NS  
Tel: 01244 333 488

Project:		
Title: Locker		
Drg No: 003		
Date:	Scale: N.T.S	Drawn By: DS
DO NOT SCALE FROM THIS DRAWING		