




03 Front Elevation
1 : 20

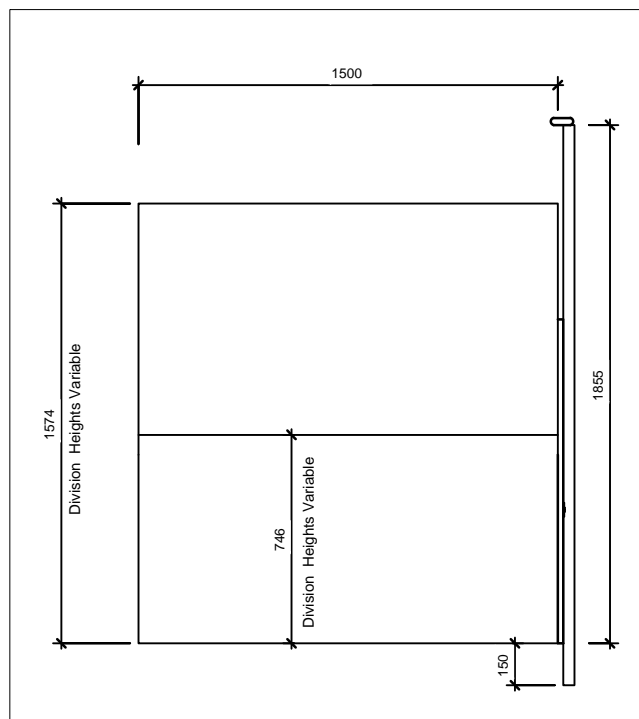


04 Side Elevation
1 : 20

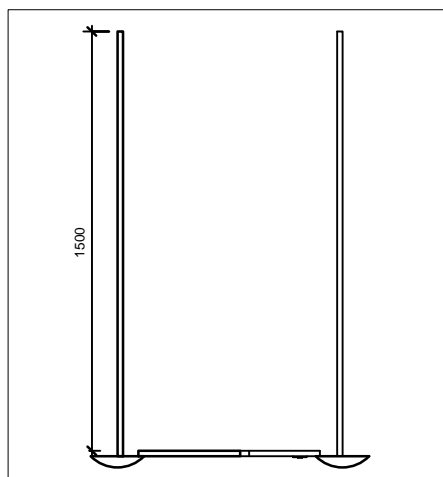

02 Top Elevation
1 : 20

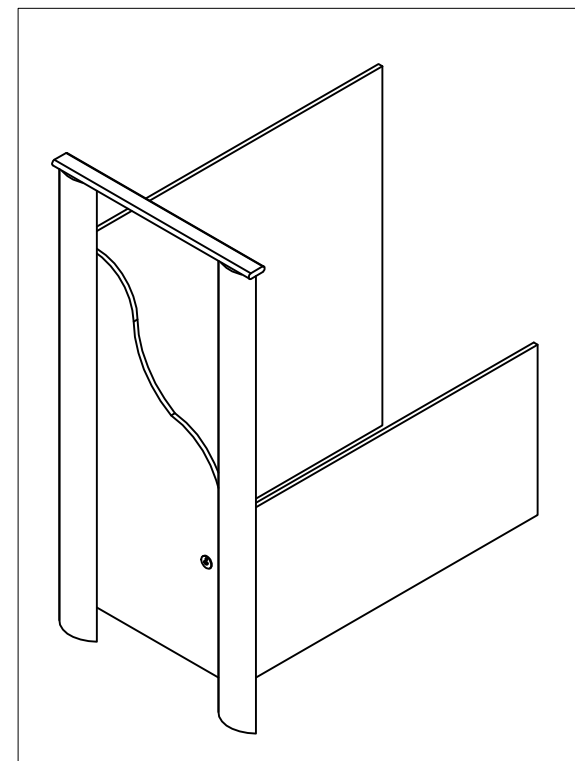

01 3D View

 

SPECTRUM
INTERIORS

Unit 9
Knutsford Way
Sealand Industrial Estate
Chester
CH1 4NS
Tel: 01244 333 488

Project:

Title: Spectrum Salvino Cubicle System for Adults and Children

Drg No: 001

Date:

Scale: N.T.S

Drawn By: DS

DO NOT SCALE FROM THIS DRAWING