




**03** Front Elevation  
1 : 25

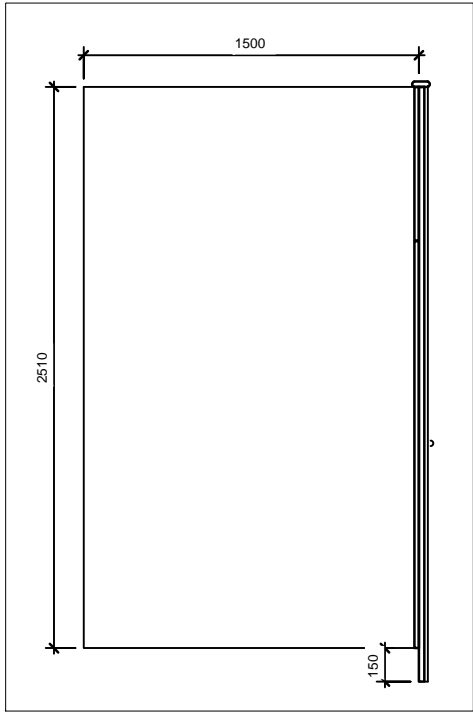

**04** Side Elevation  
1 : 25

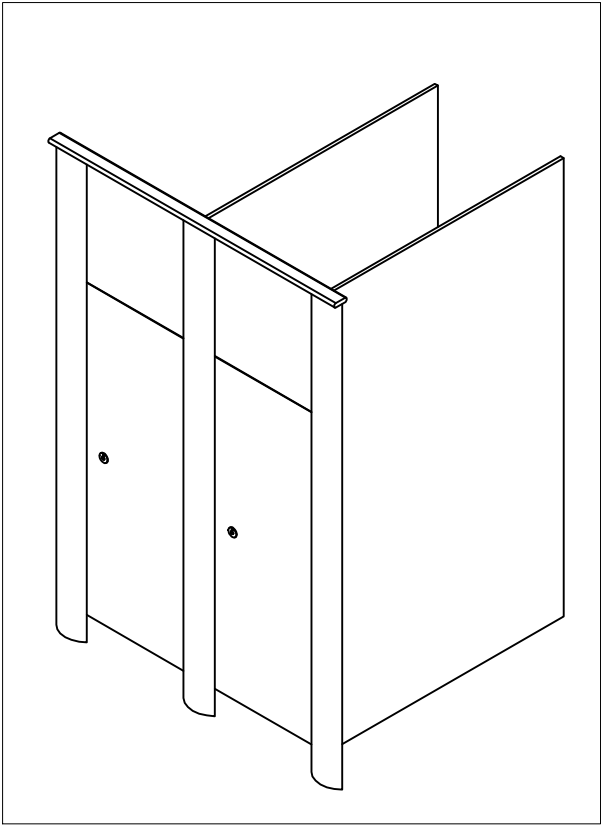

**01** 3D View

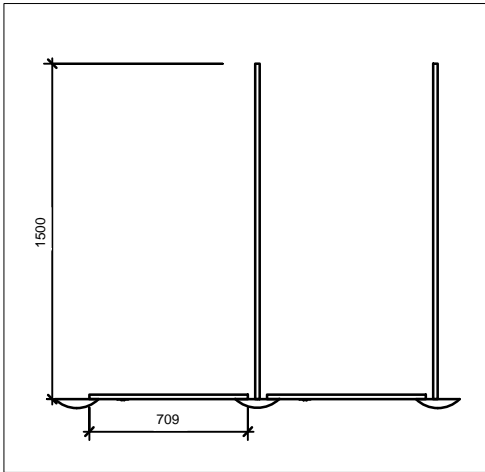

**02** Top Elevation  
1 : 25



SPECTRUM  
INTERIORS

Unit 9  
Knutsford Way  
Sealand Industrial Estate  
Chester  
CH1 4NS  
Tel: 01244 333 488

Project:		
Title: Spectrum Sorrento Cubicle System Full Height		
Drg No: 001		
Date:	Scale: N.T.S	Drawn By: DS
DO NOT SCALE FROM THIS DRAWING		