




03 **Front Elevation**
1 : 25

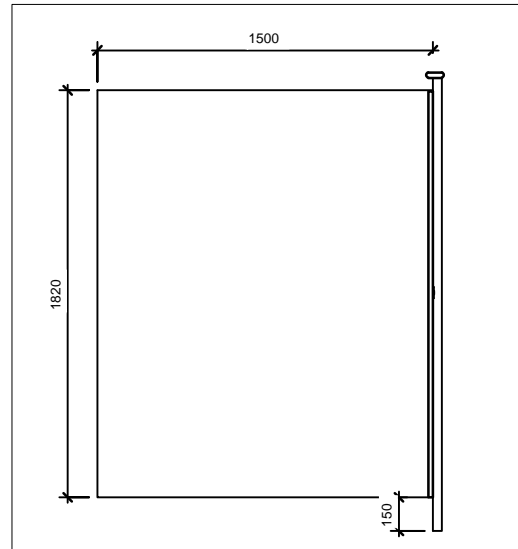


04 **Side Elevation**
1 : 25

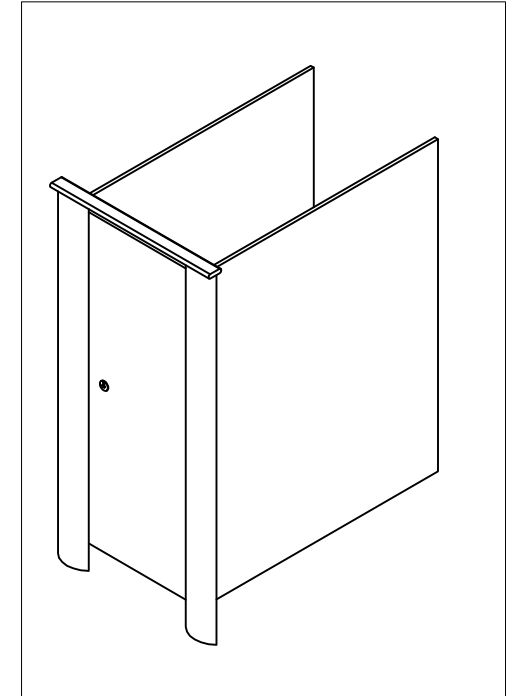

01 **3D View**

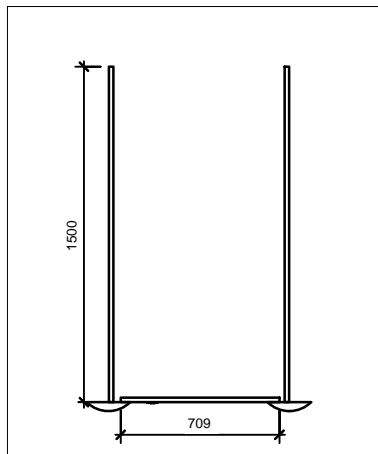

02 **Top Elevation**
1 : 25

 

SPECTRUM
INTERIORS

Unit 9
Knutsford Way
Sealand Industrial Estate
Chester
CH1 4NS
Tel: 01244 333 488

Project:

Title: Spectrum Sorrento Cubicle System Standard Height

Drg No: 001

Date:

Scale: N.T.S

Drawn By: DS

DO NOT SCALE FROM THIS DRAWING